

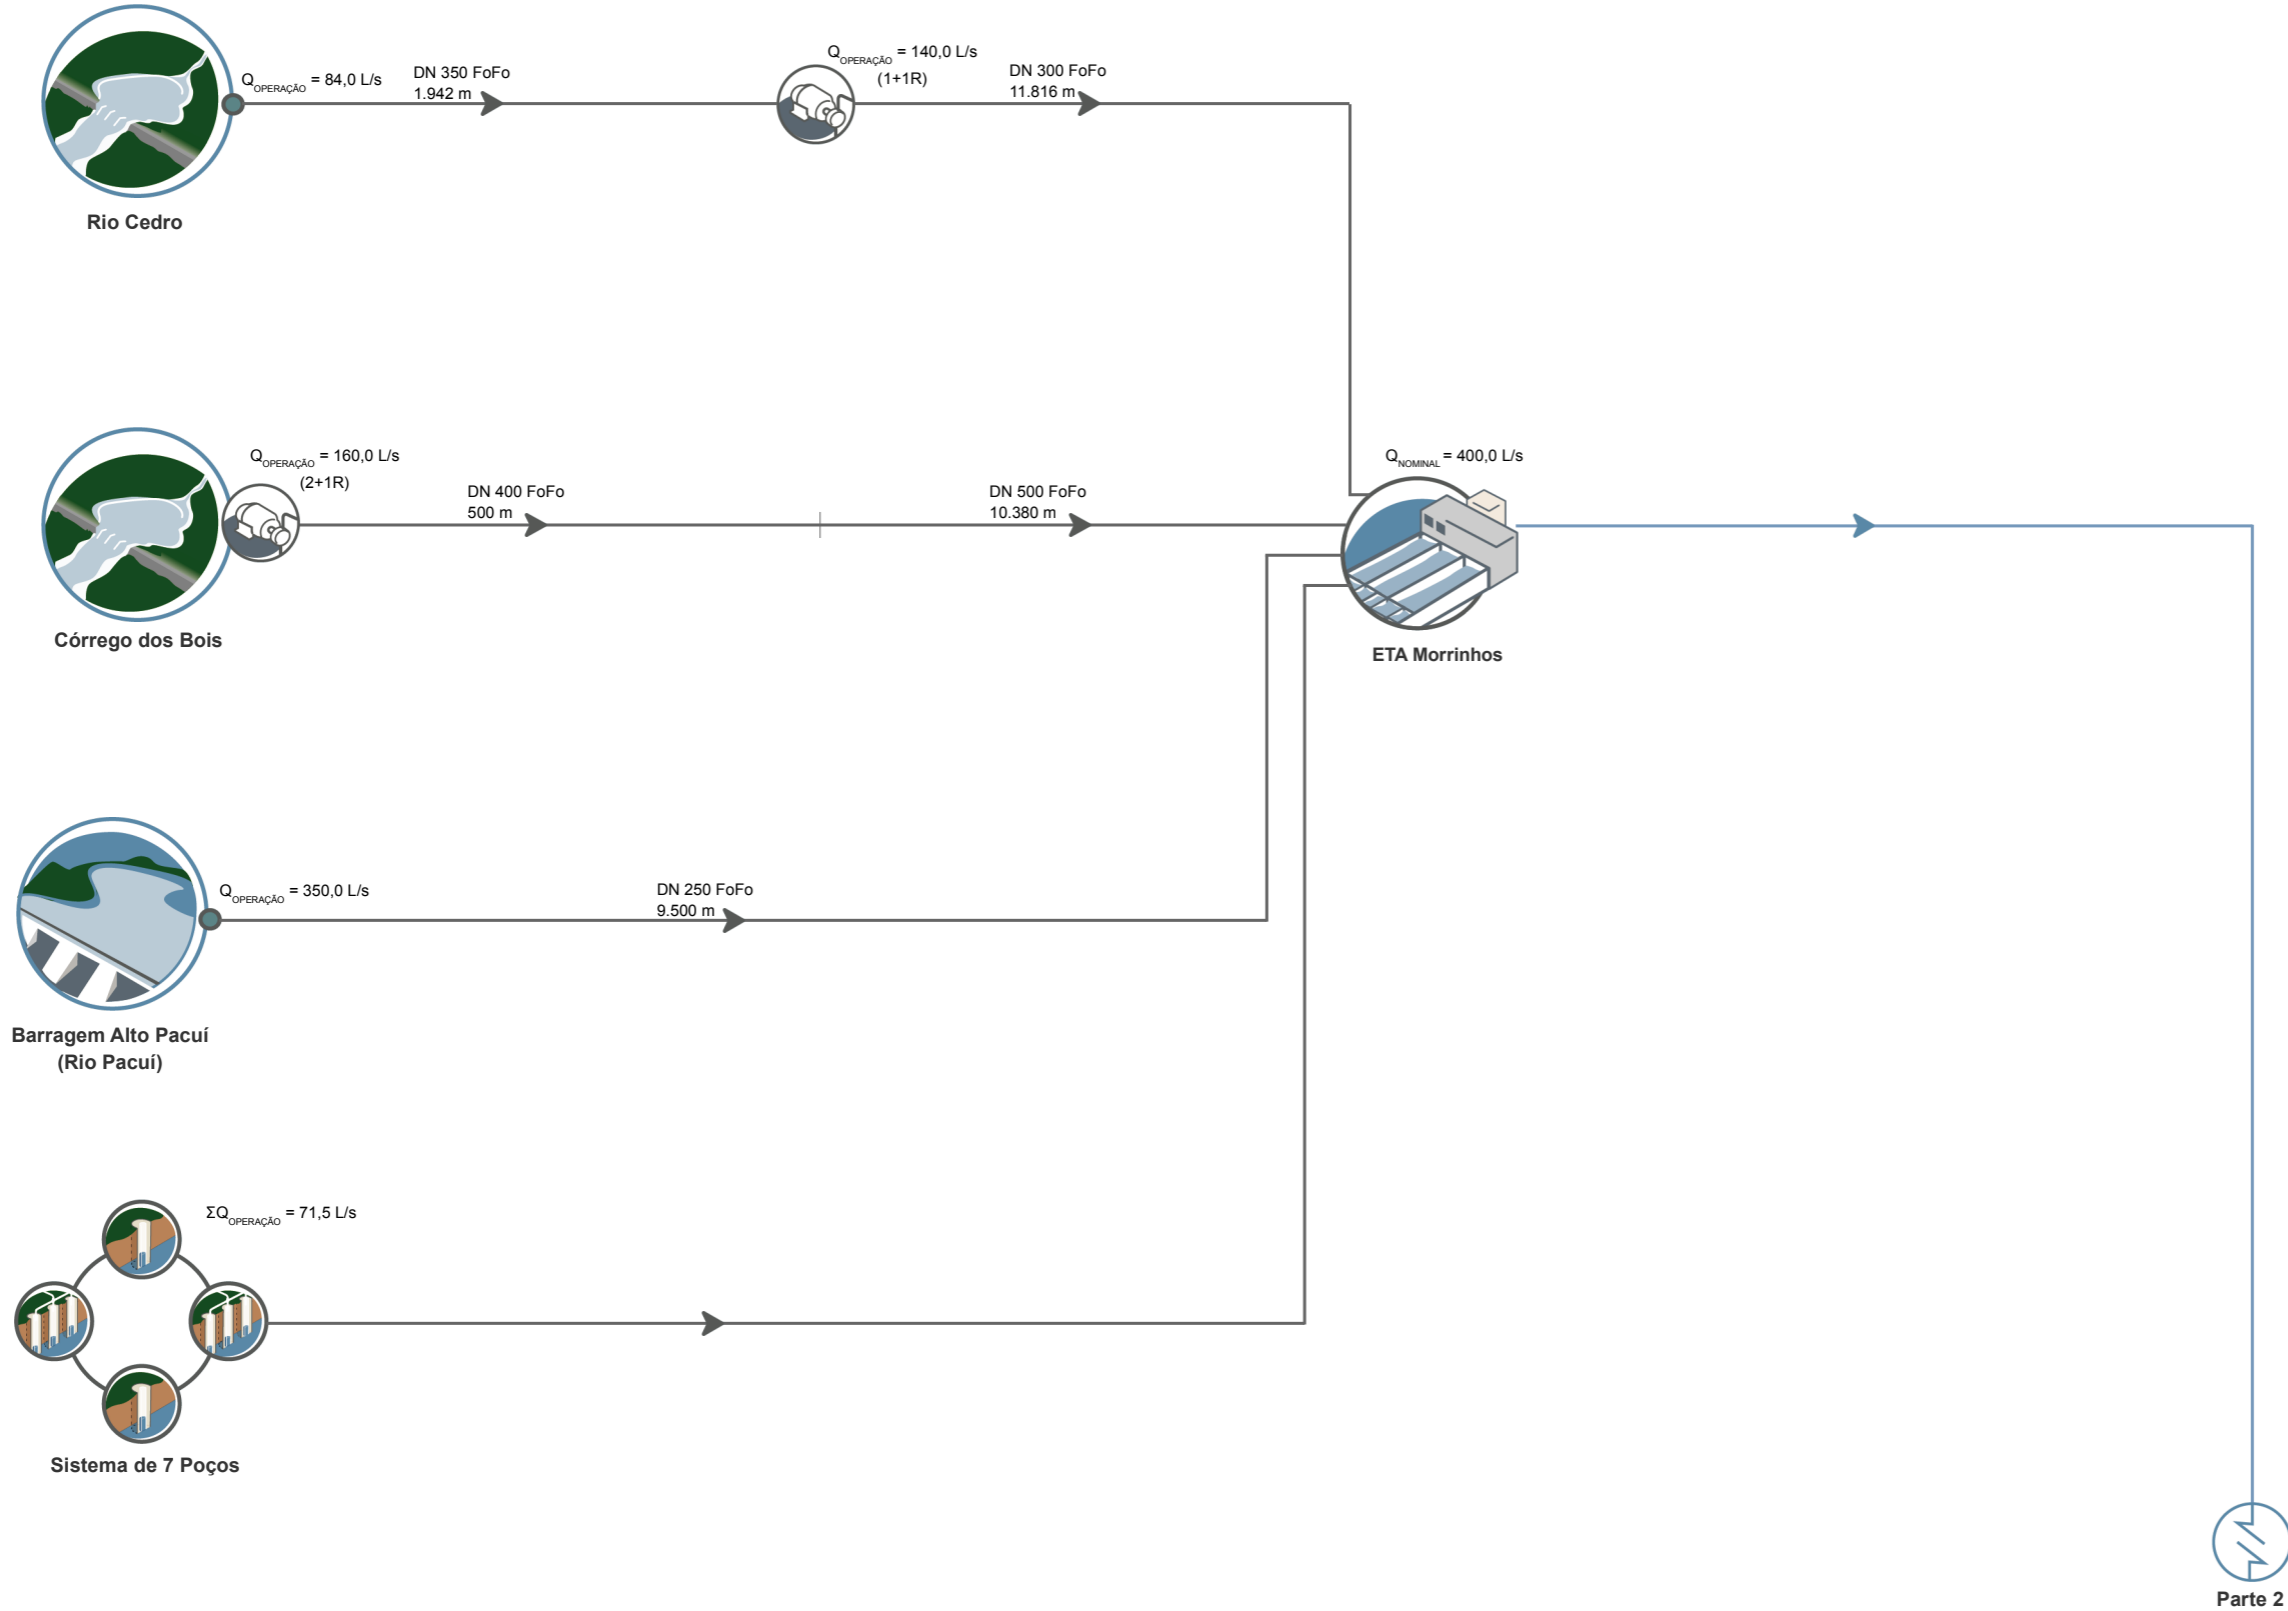


Sistema Isolado Morrinhos

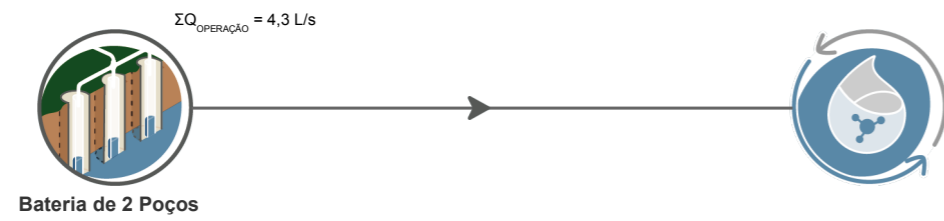


Parte 2


Sistema Isolado Verde Grande

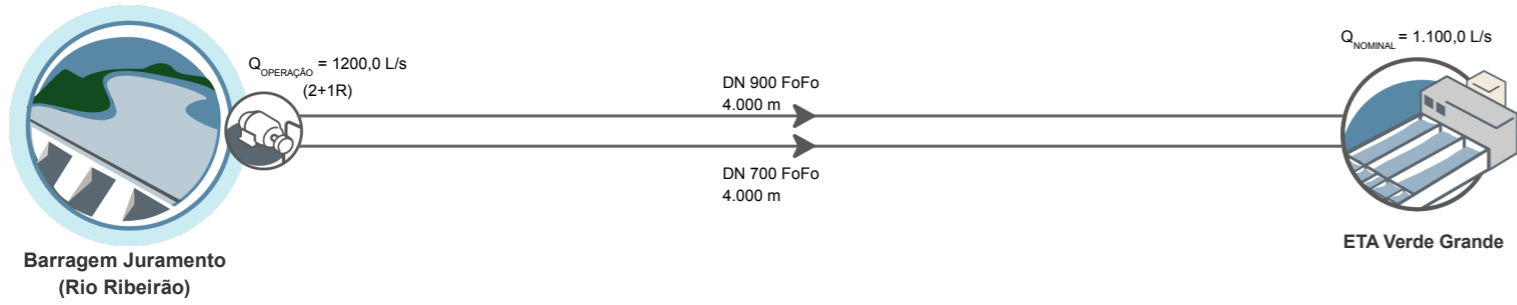

Sistema Isolado Pacuí

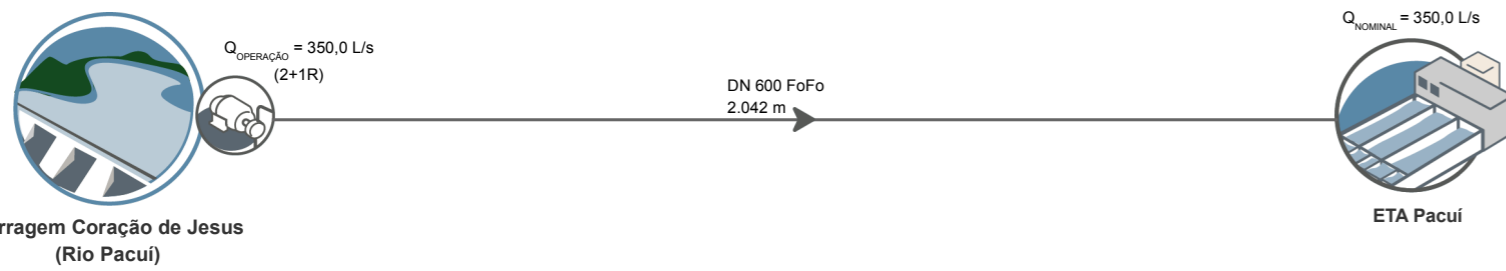

Sistema Isolado Poços

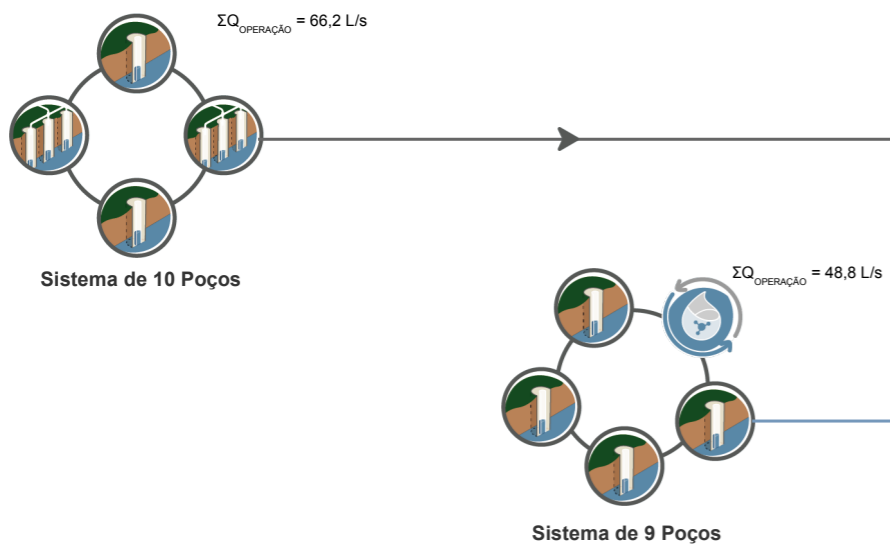

Parte 1



V_{TOTAL} = 26.000 m³

